


① FLOOR TO FLOOR SKETCH
 1/4" = 1'-0"

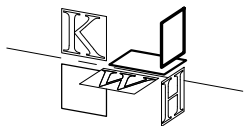

www.KWHdesign.net

CONSTRUCTION

LAMB
 RESIDENCE

FLR TO FLR HEIGHT

Project number 201071


Date 2011-01-07

Drawn by Author

Checked by Checker


SKA-8

Scale 1/4" = 1'-0"

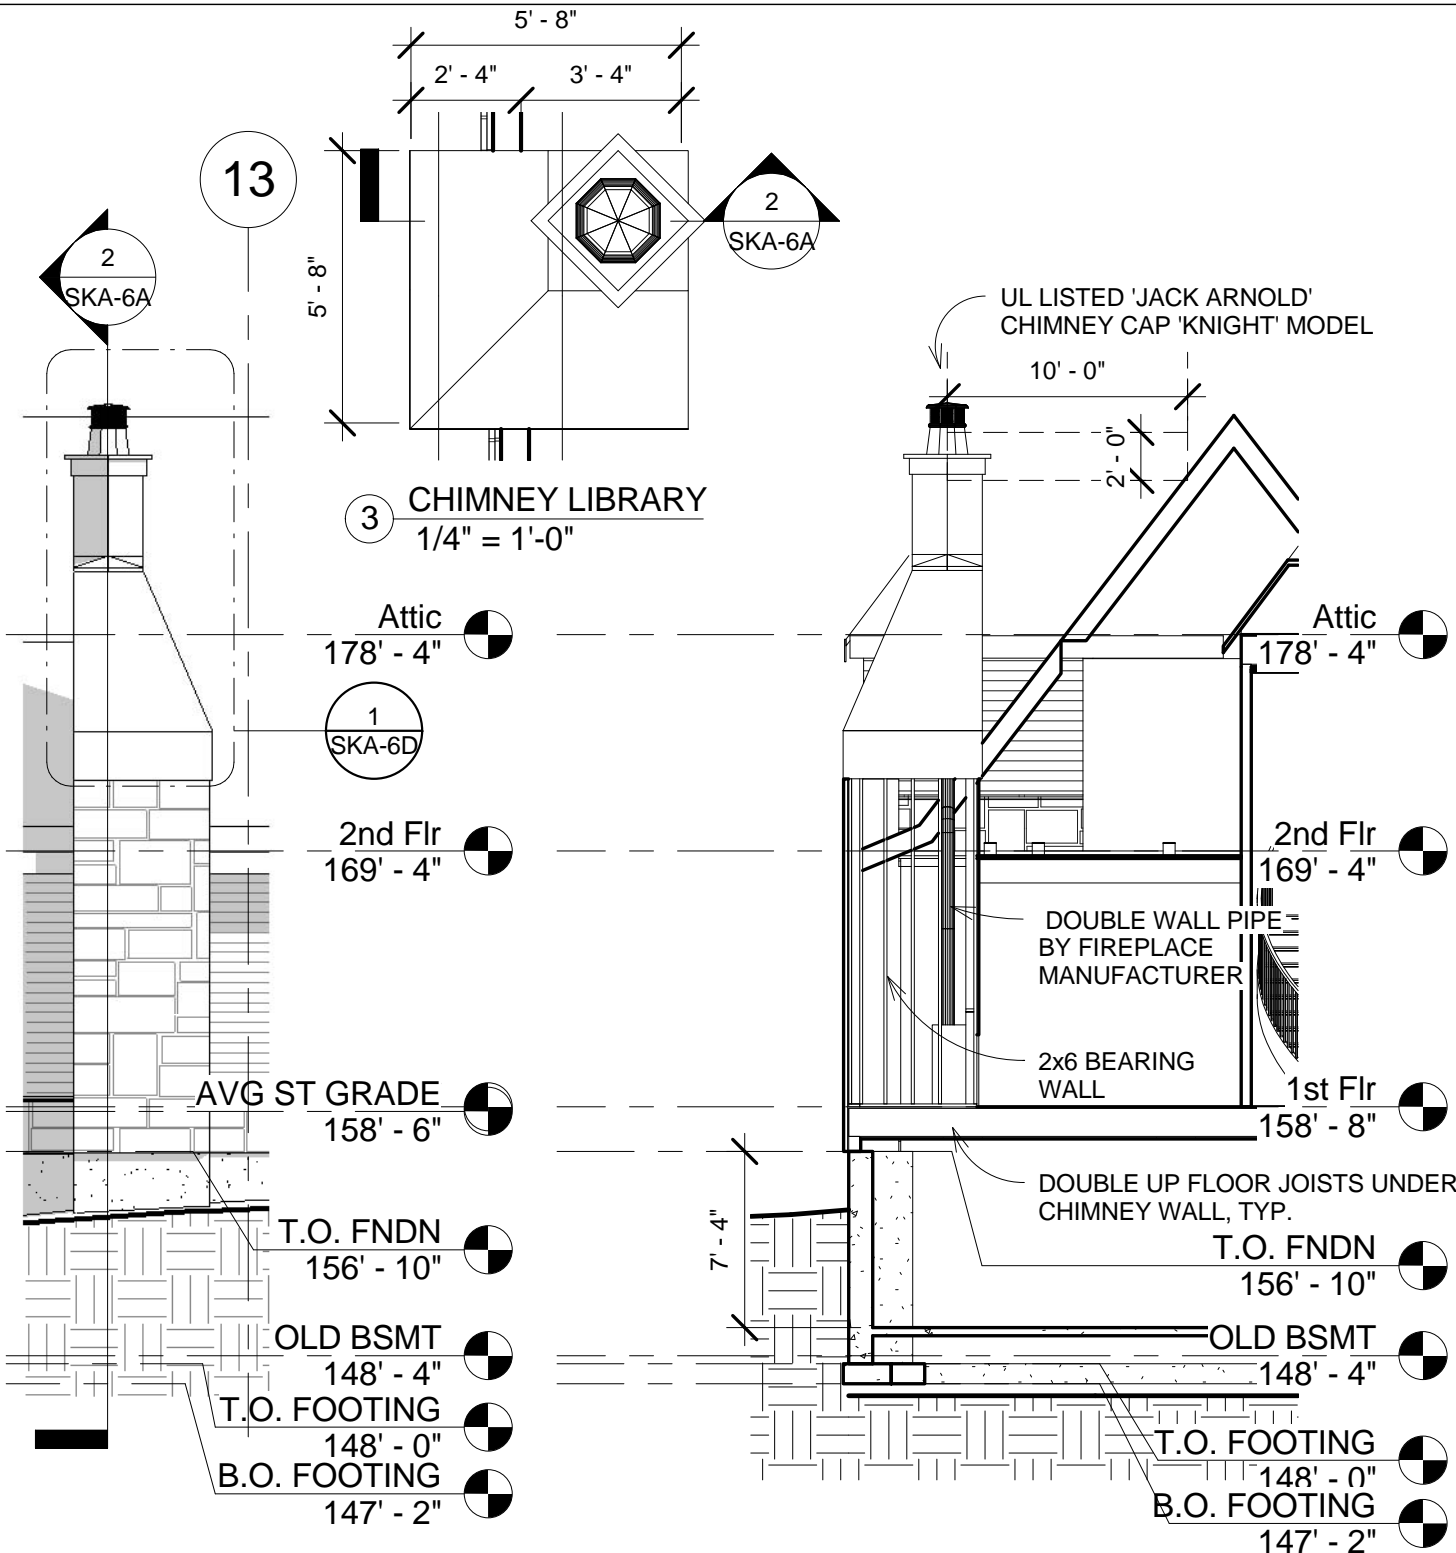

1 LIBRARY CHIMNEY
1/8" = 1'-0"

2 CHIMNEY LIBRARY
1/8" = 1'-0"

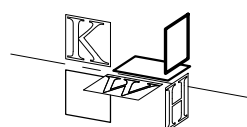

www.KWHdesign.net

CONSTRUCTION


LAMB
RESIDENCE

LIBRARY CHIMNEY

Project number	201071
Date	2011-01-07
Drawn by	Author
Checked by	Checker


SKA-6A

Scale As indicated

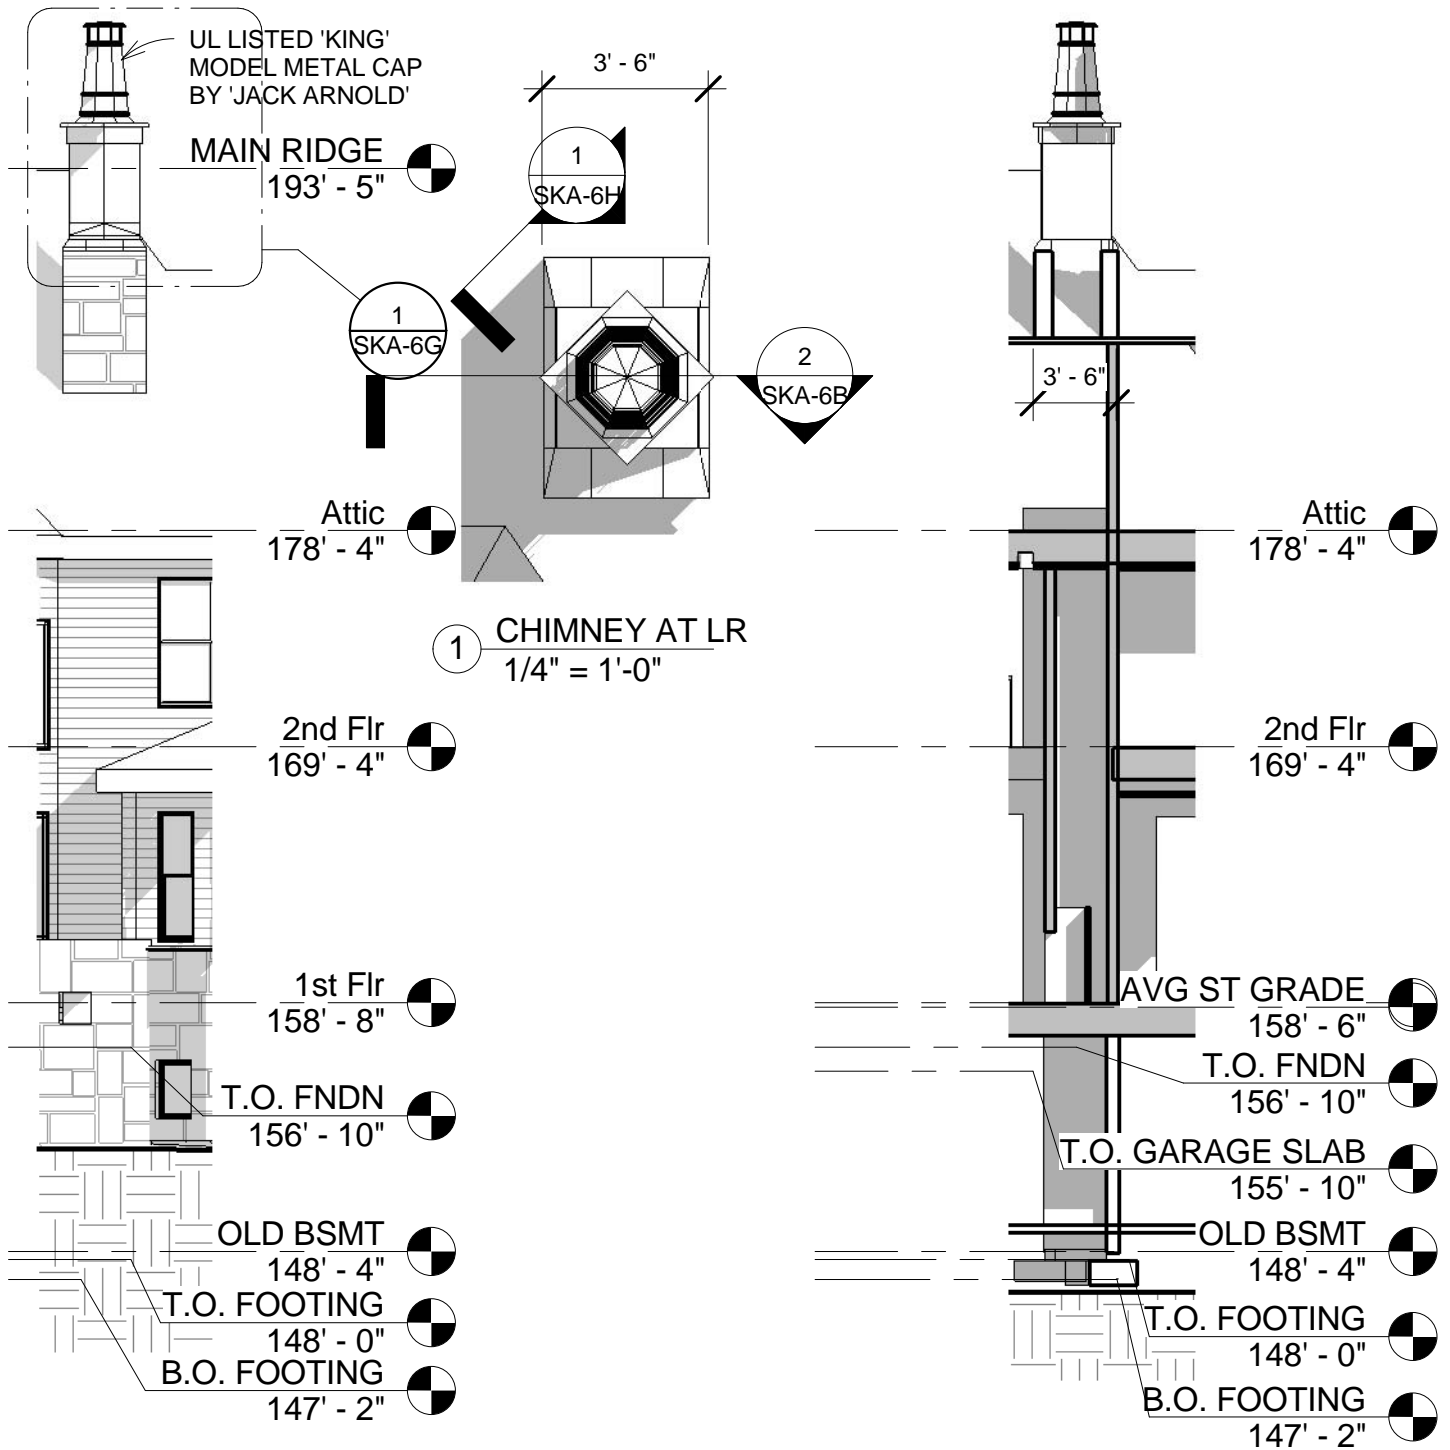

3 CHIMNEY LR
1/8" = 1'-0"

2 CHIMNEY AT LR
1/8" = 1'-0"

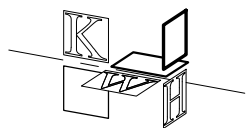

www.KWHdesign.net

CONSTRUCTION

LAMB
RESIDENCE

LR CHIMNEY

Project number 201071



Date 2011-01-07

Drawn by Author



Checked by Checker

SKA-6B

Scale As indicated

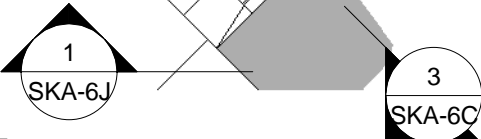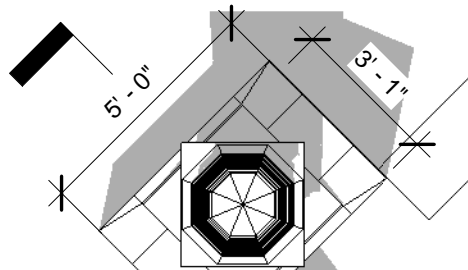


1 CHIMNEY FR
1/4" = 1'-0"

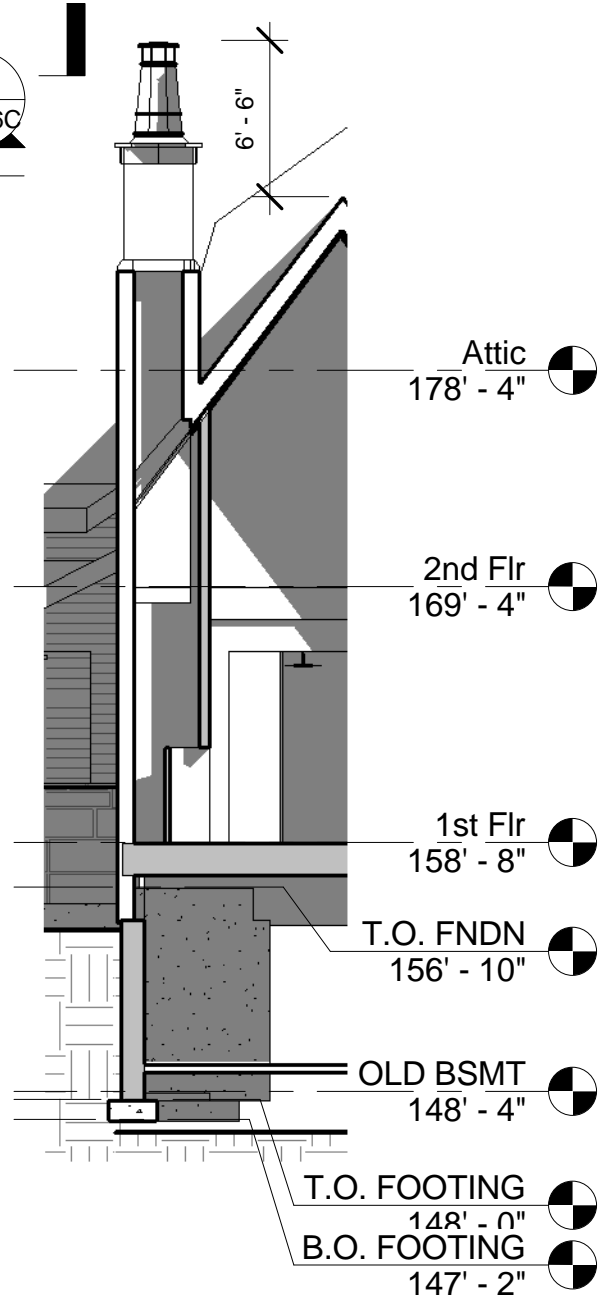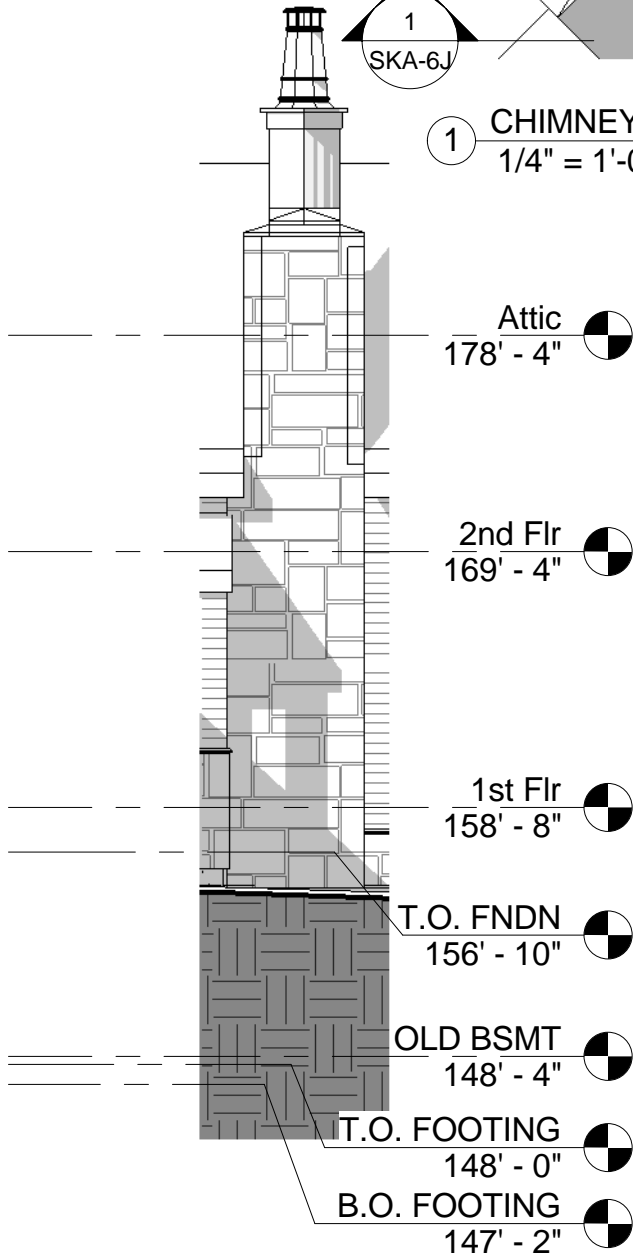

2 CHIMNEY FR
1/8" = 1'-0"

3 CHIMNEY FR
1/8" = 1'-0"

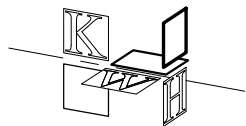

www.KWHdesign.net

CONSTRUCTION

LAMB
RESIDENCE

FAMILY RM CHIMNEY

Project number 201071


Date 2011-01-07

Drawn by Author


Checked by Checker

SKA-6C


Scale As indicated

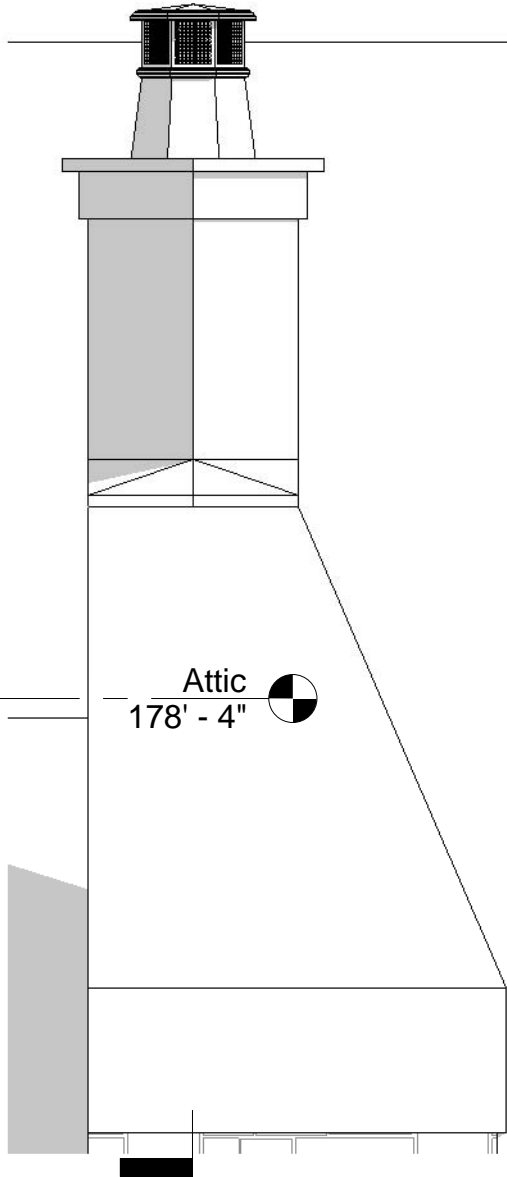

① CHIMNEY BASE ELEVATION
3/8" = 1'-0"

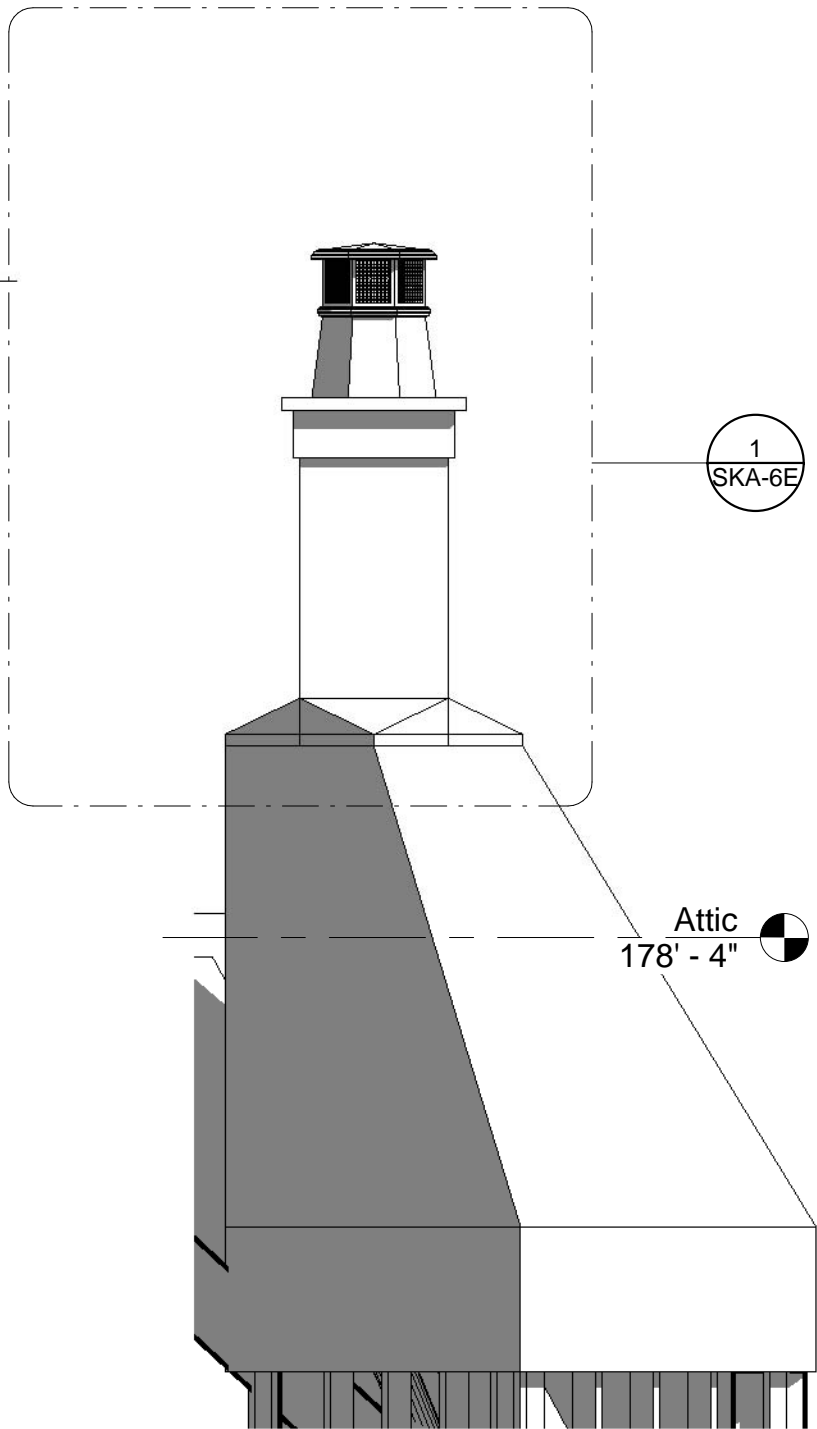

② CHIMNEY TOP ELEVATION
3/8" = 1'-0"

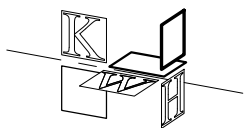

www.KWHdesign.net

CONSTRUCTION

LAMB
RESIDENCE

LIBRARY CHIMNEY DETL

Project number 201071

Date 2011-01-07


Drawn by Author

Checked by Checker


SKA-6D

Scale 3/8" = 1'-0"

NOTE: USE ONLY FIREPLACE MANUFACTURER APPROVED COMBINATIONS OF FIREPLACE, VENT TERMINATION AND CHIMNEY POT. ACCEPT NO SUBSTITUTES. ONLY SPECIFICALLY TESTED COMBINATIONS OF DIRECT VENTING GAS FIREPLACES, VENTS AND TESTED CHIMNEY POTS SHALL BE USED.

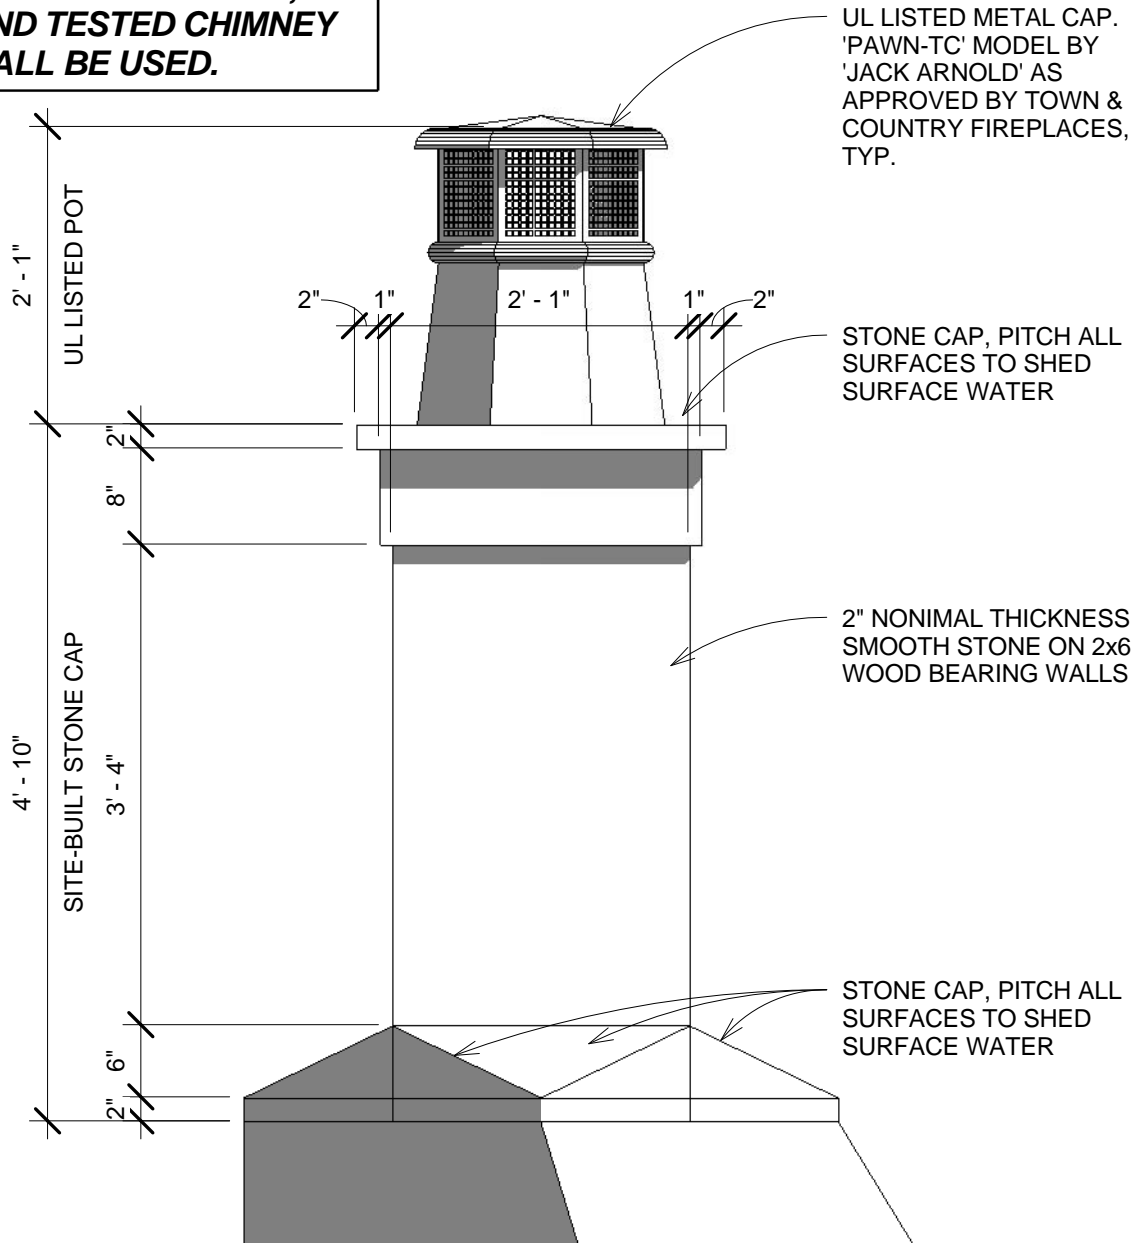

① STONE CAP DETAIL
3/4" = 1'-0"

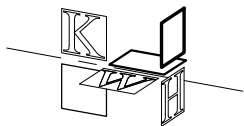

www.KWHdesign.net

CONSTRUCTION

LAMB
RESIDENCE

CHIMNEY CAP DETAIL

Project number 201071

Date 2011-01-07

Drawn by Author


Checked by Checker

SKA-6E


Scale 3/4" = 1'-0"

CHIMNEY NOTES:

1. VERIFY ALL HEIGHTS IN FIELD.
2. ALL EXTEND A MINIMUM VERTICAL DISTANCE ABOVE THE ROOF SURFACE AND SURROUNDING STRUCTURE PER THE MANUFACTURER'S INSTALLATION INSTRUCTIONS IN A MANNER THAT IS CONSISTENT WITH THE UL TESTED SYSTEM, TYP.

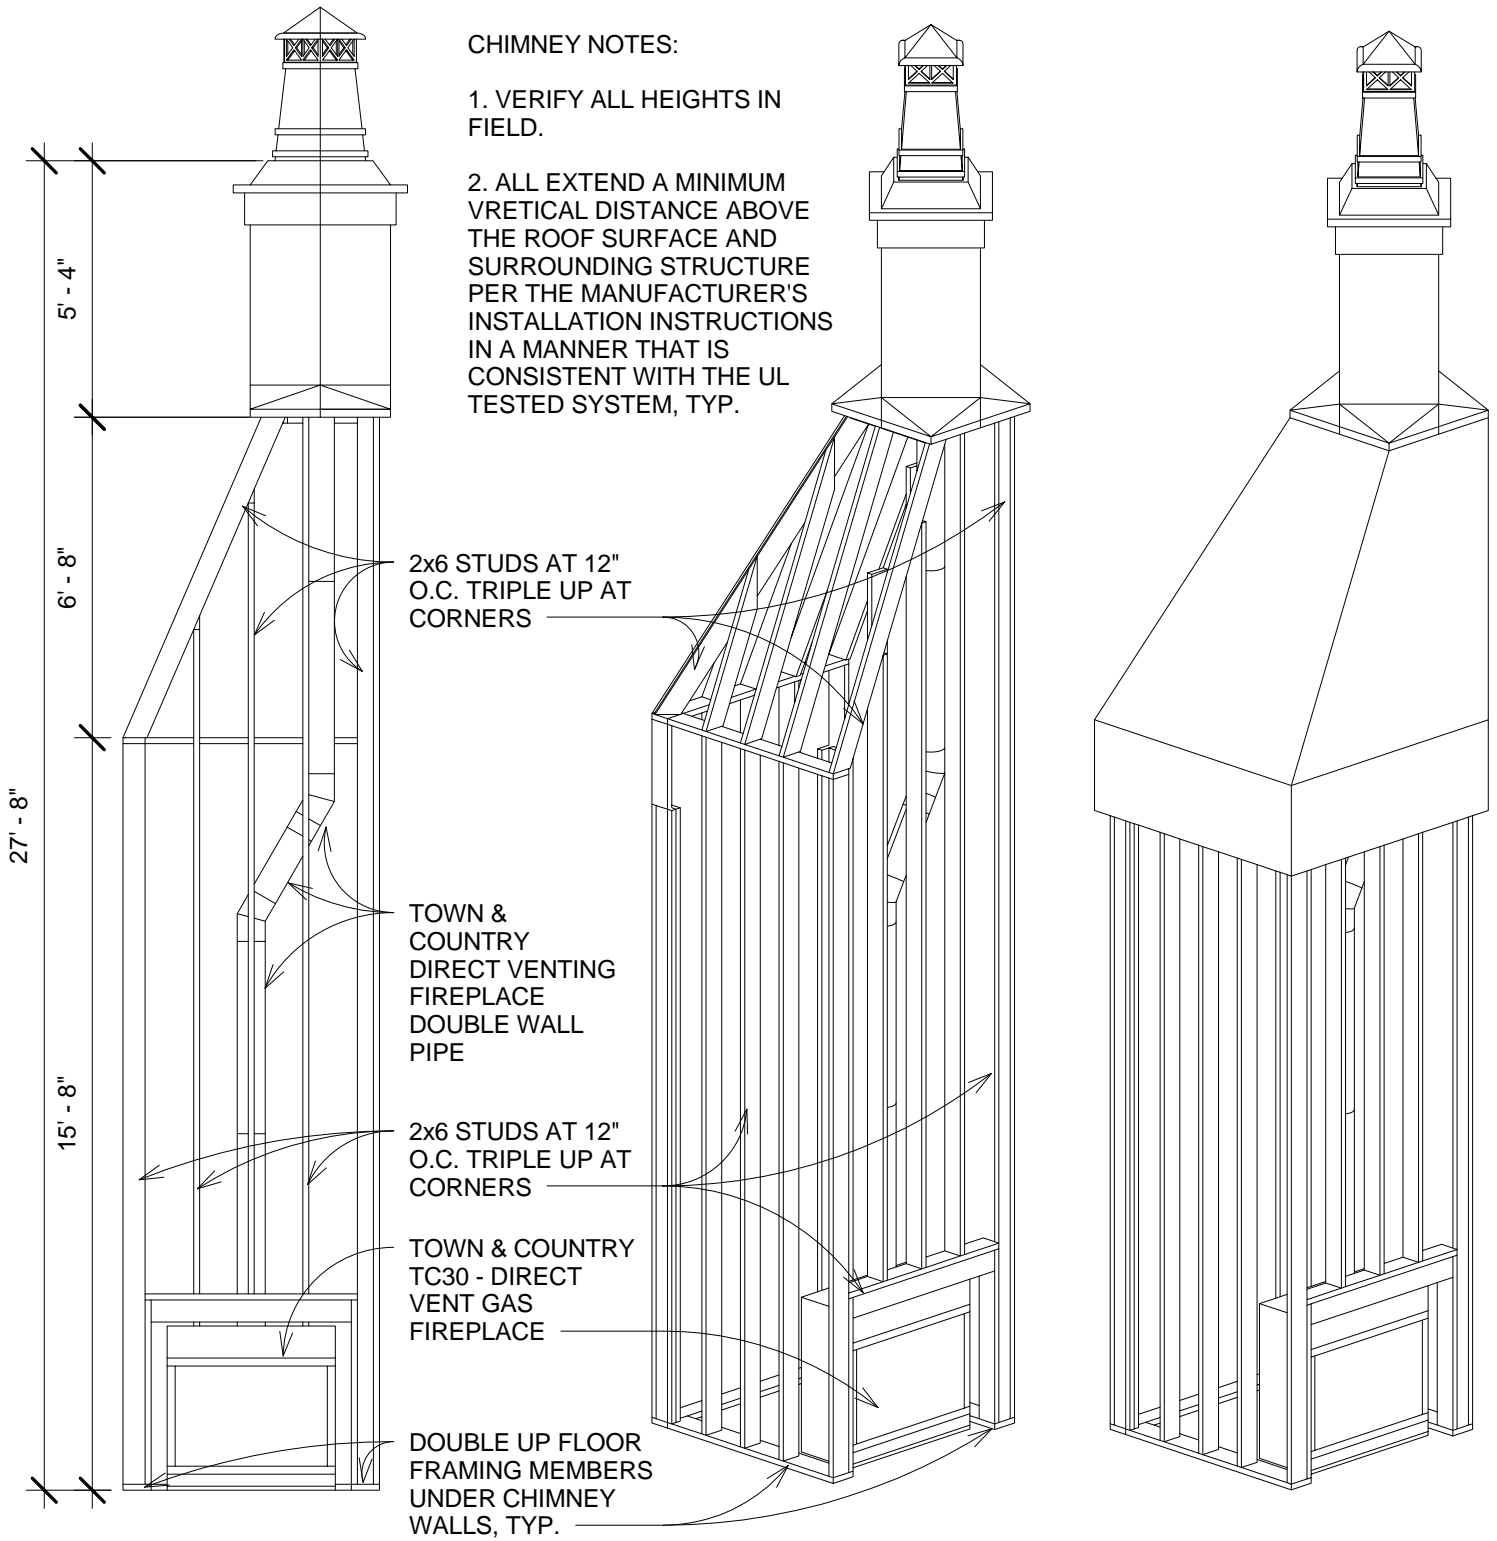

1 LIBRARY-FRAMING-VIEWS
1/4" = 1'-0"

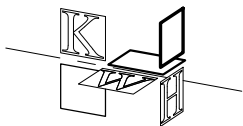

www.KWHdesign.net

CONSTRUCTION


LAMB
RESIDENCE

CHIMNEY FRAMING

Project number	201071
Date	2011-01-07
Drawn by	Author
Checked by	Checker

SKA-6F

Scale 1/4" = 1'-0"

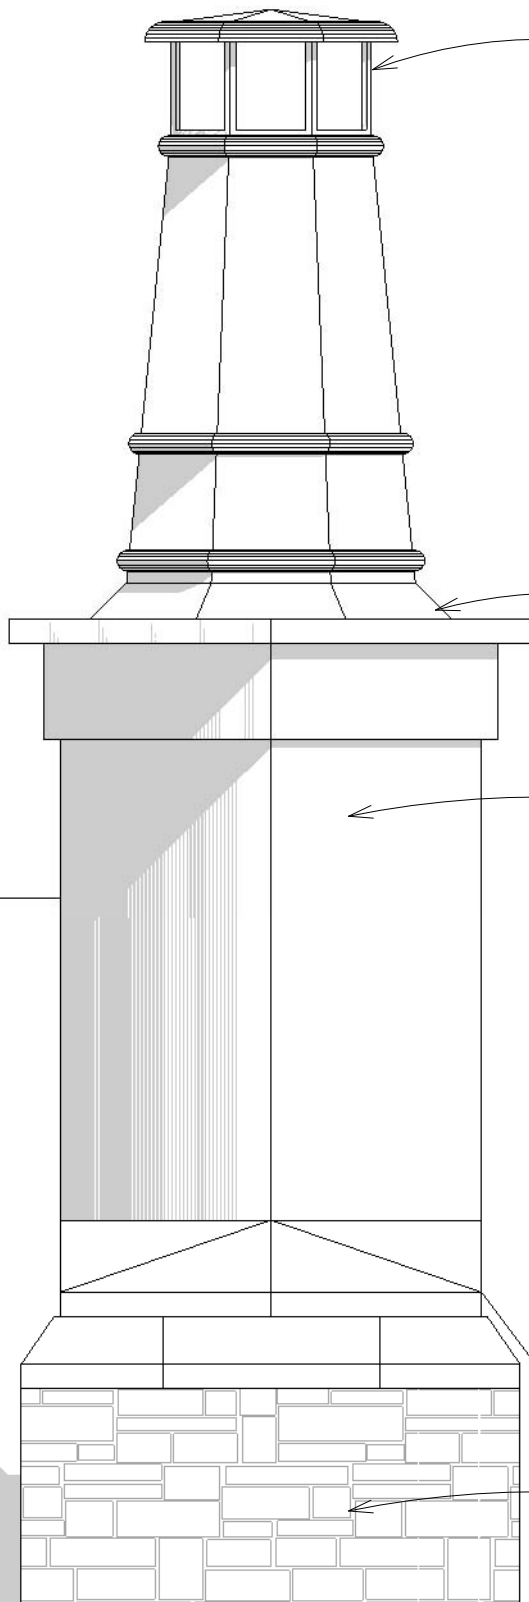


UL LISTED 'KING' MODEL METAL CAP BY 'JACK ARNOLD'

NOTE: USE ONLY FIREPLACE MANUFACTURER APPROVED COMBINATIONS OF FIREPLACE, VENT TERMINATION AND CHIMNEY POT. ACCEPT NO SUBSTITUTES. ONLY SPECIFICALLY TESTED COMBINATIONS OF DIRECT VENTING GAS FIREPLACES, VENTS AND TESTED CHIMNEY POTS SHALL BE USED.

SMOOTH ARTIFICIAL STONE CAP, PITCH ALL SURFACES TO SHED WATER, TYP.

2" NOMINAL THICKNESS SMOOTH ARTIFICIAL STONE VENEER ON 2x6 STUD WALL BACK, PITCH ALL SURFACES TO SHED WATER, TYP.

2" NOMINAL THICKNESS SMOOTH ARTIFICIAL STONE— VENEER ON 2x6 STUD WALL BACK, STONE FINISH AND COLOR TO BE DETERMINED

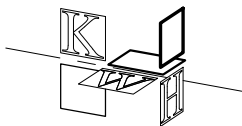

www.KWHdesign.net

CONSTRUCTION

LAMB
RESIDENCE

LIVING RM CAP DETAIL

Project number 201071

Date 2011-01-07



Drawn by Author

Checked by Checker

SKA-6G

Scale 3/4" = 1'-0"

NOTE: USE ONLY FIREPLACE MANUFACTURER APPROVED COMBINATIONS OF FIREPLACE, VENT TERMINATION AND CHIMNEY POT. ACCEPT NO SUBSTITUTES. ONLY SPECIFICALLY TESTED COMBINATIONS OF DIRECT VENTING GAS FIREPLACES, VENTS AND TESTED CHIMNEY POTS SHALL BE USED.

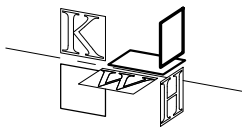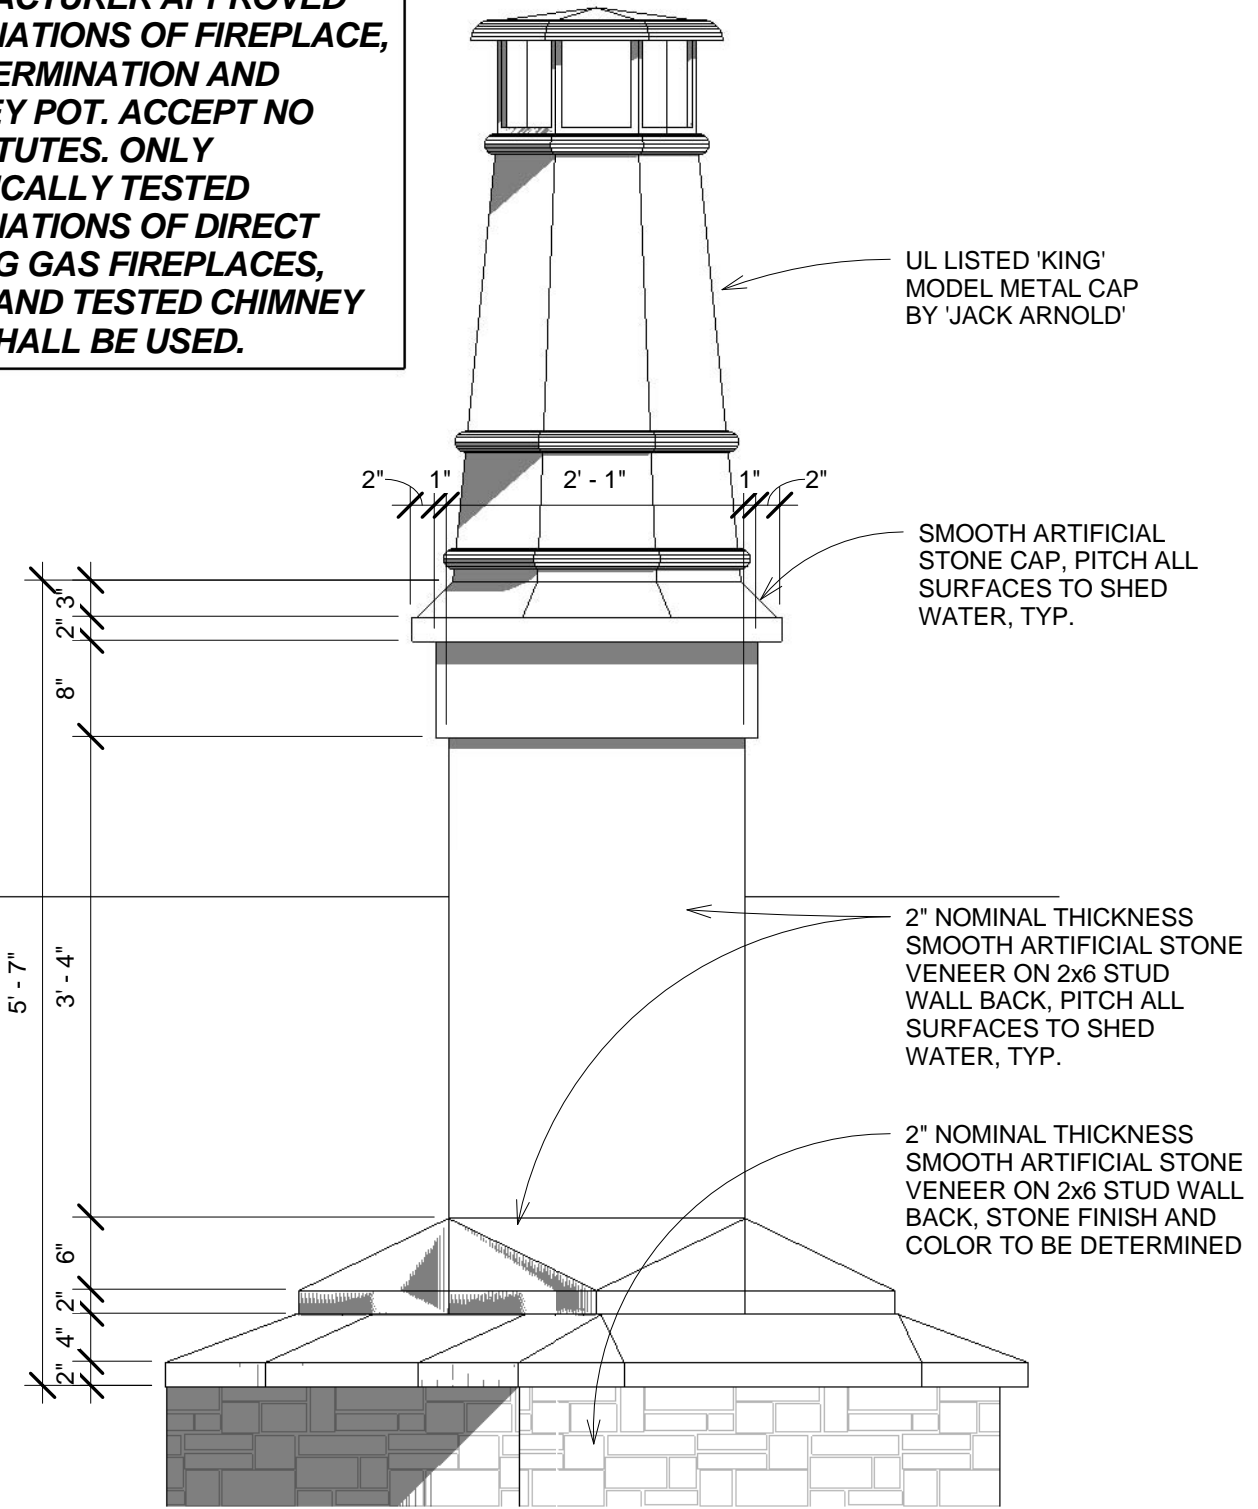

www.KWHdesign.net

CONSTRUCTION

LAMB
RESIDENCE


CHIMNEY POT

Project number	201071
Date	2011-01-07
Drawn by	Author
Checked by	Checker


SKA-6H

Scale 3/4" = 1'-0"

NOTE: USE ONLY FIREPLACE MANUFACTURER APPROVED COMBINATIONS OF FIREPLACE, VENT TERMINATION AND CHIMNEY POT. ACCEPT NO SUBSTITUTES. ONLY SPECIFICALLY TESTED COMBINATIONS OF DIRECT VENTING GAS FIREPLACES, VENTS AND TESTED CHIMNEY POTS SHALL BE USED.

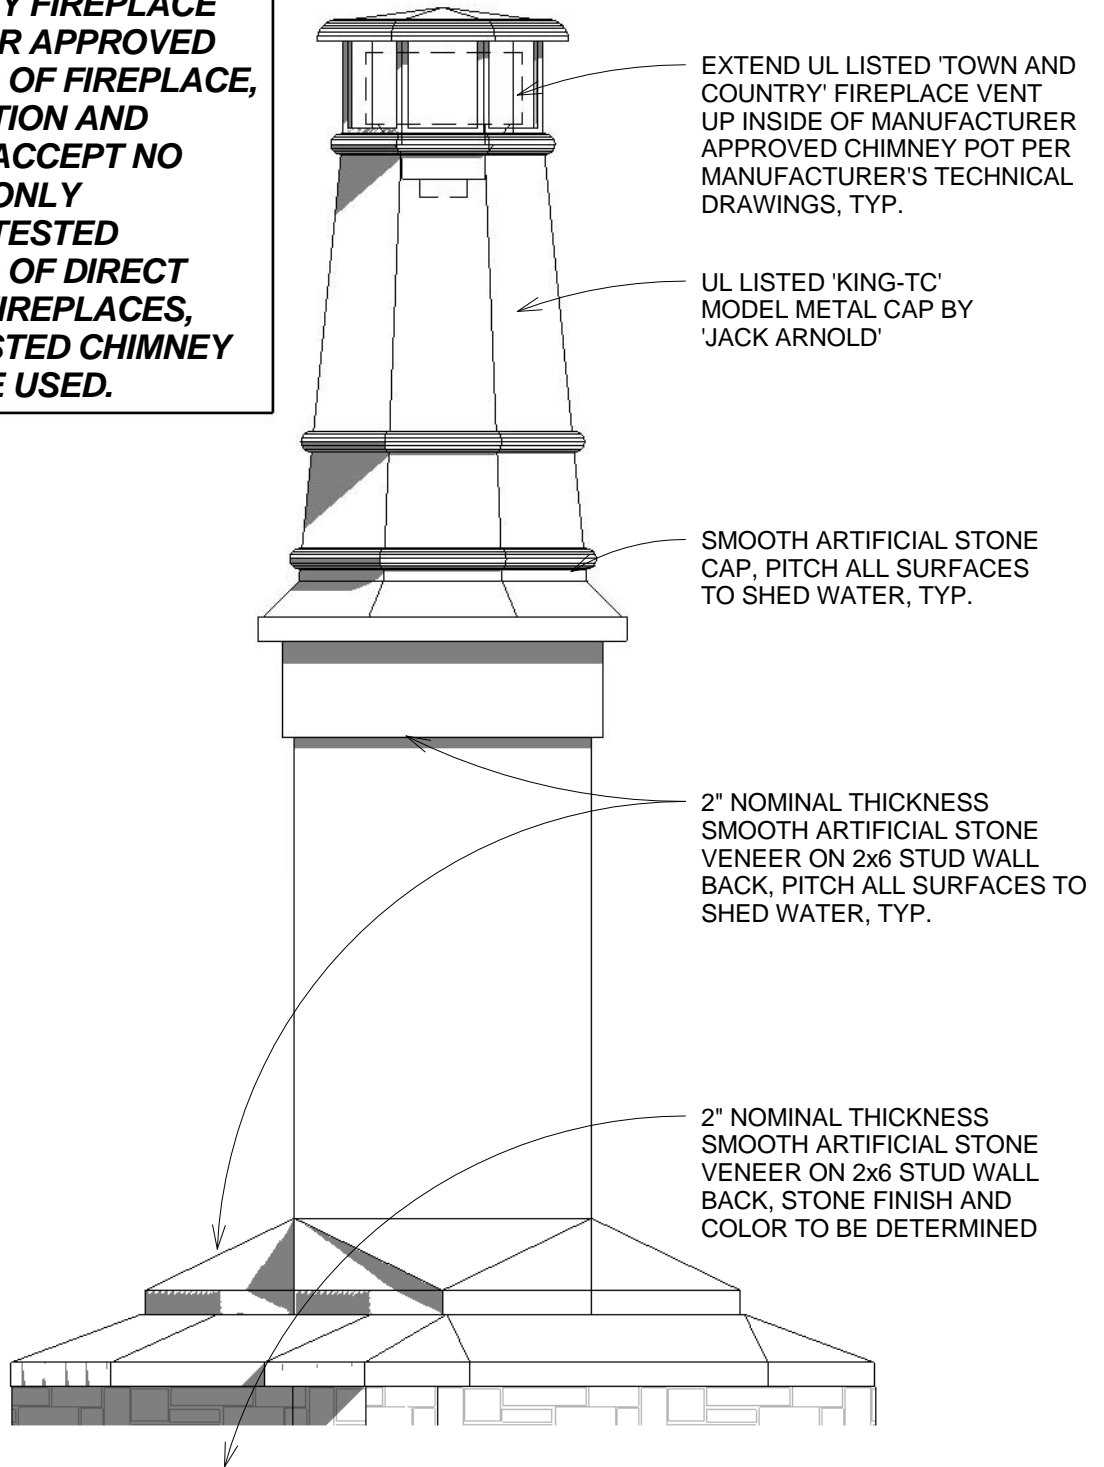

① CHIMNEY FAMILY RM - DETAIL
3/4" = 1'-0"

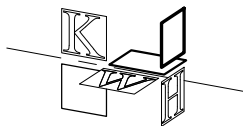

www.KWHdesign.net

CONSTRUCTION

LAMB
RESIDENCE

FAMILY RM DETAIL

Project number 201071


Date 2011-01-07

Drawn by Author


Checked by Checker

SKA-6J


Scale 3/4" = 1'-0"

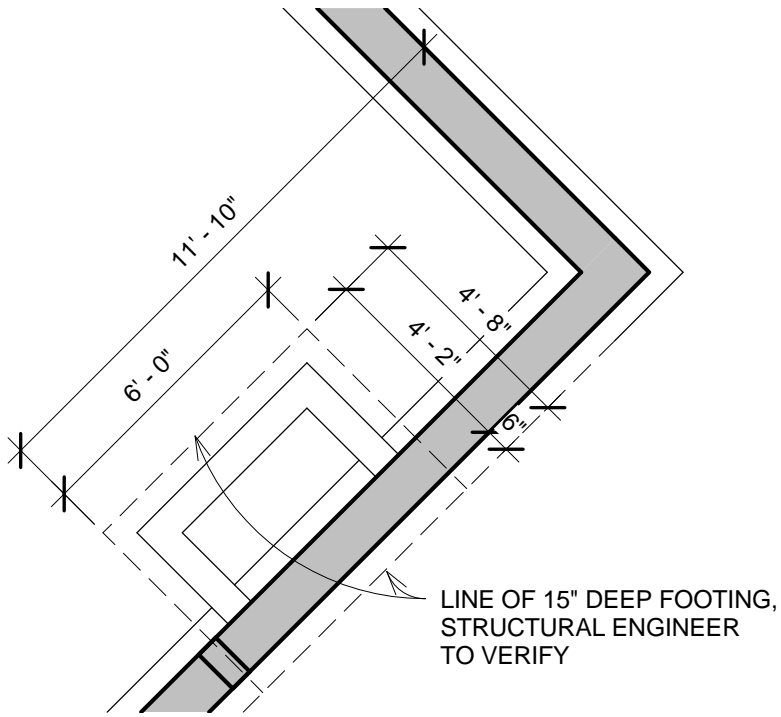


③ CHIMNEY FNDN AT FAMILY ROOM
1/4" = 1'-0"

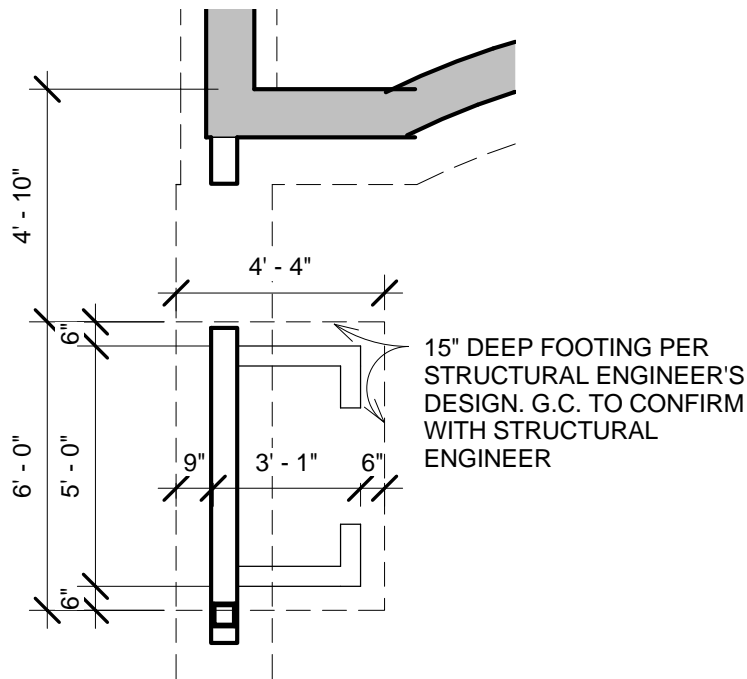

② CHIMNEY FNDN AT LIVING ROOM
1/4" = 1'-0"

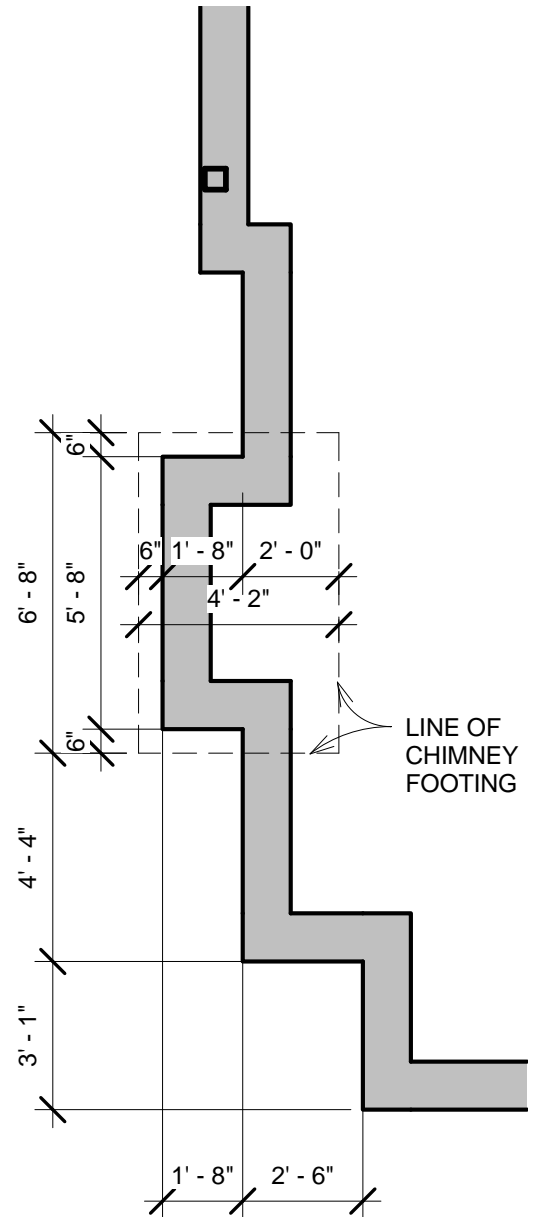

① CHIMNEY AT LIBRARY
1/4" = 1'-0"

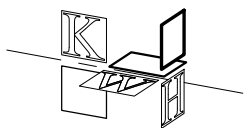

www.KWHdesign.net

CONSTRUCTION

LAMB
RESIDENCE

CHIMNEY SKETCH

Project number 201071


Date 2011-01-07

Drawn by Author


Checked by Checker

SKA-6

Scale 1/4" = 1'-0"

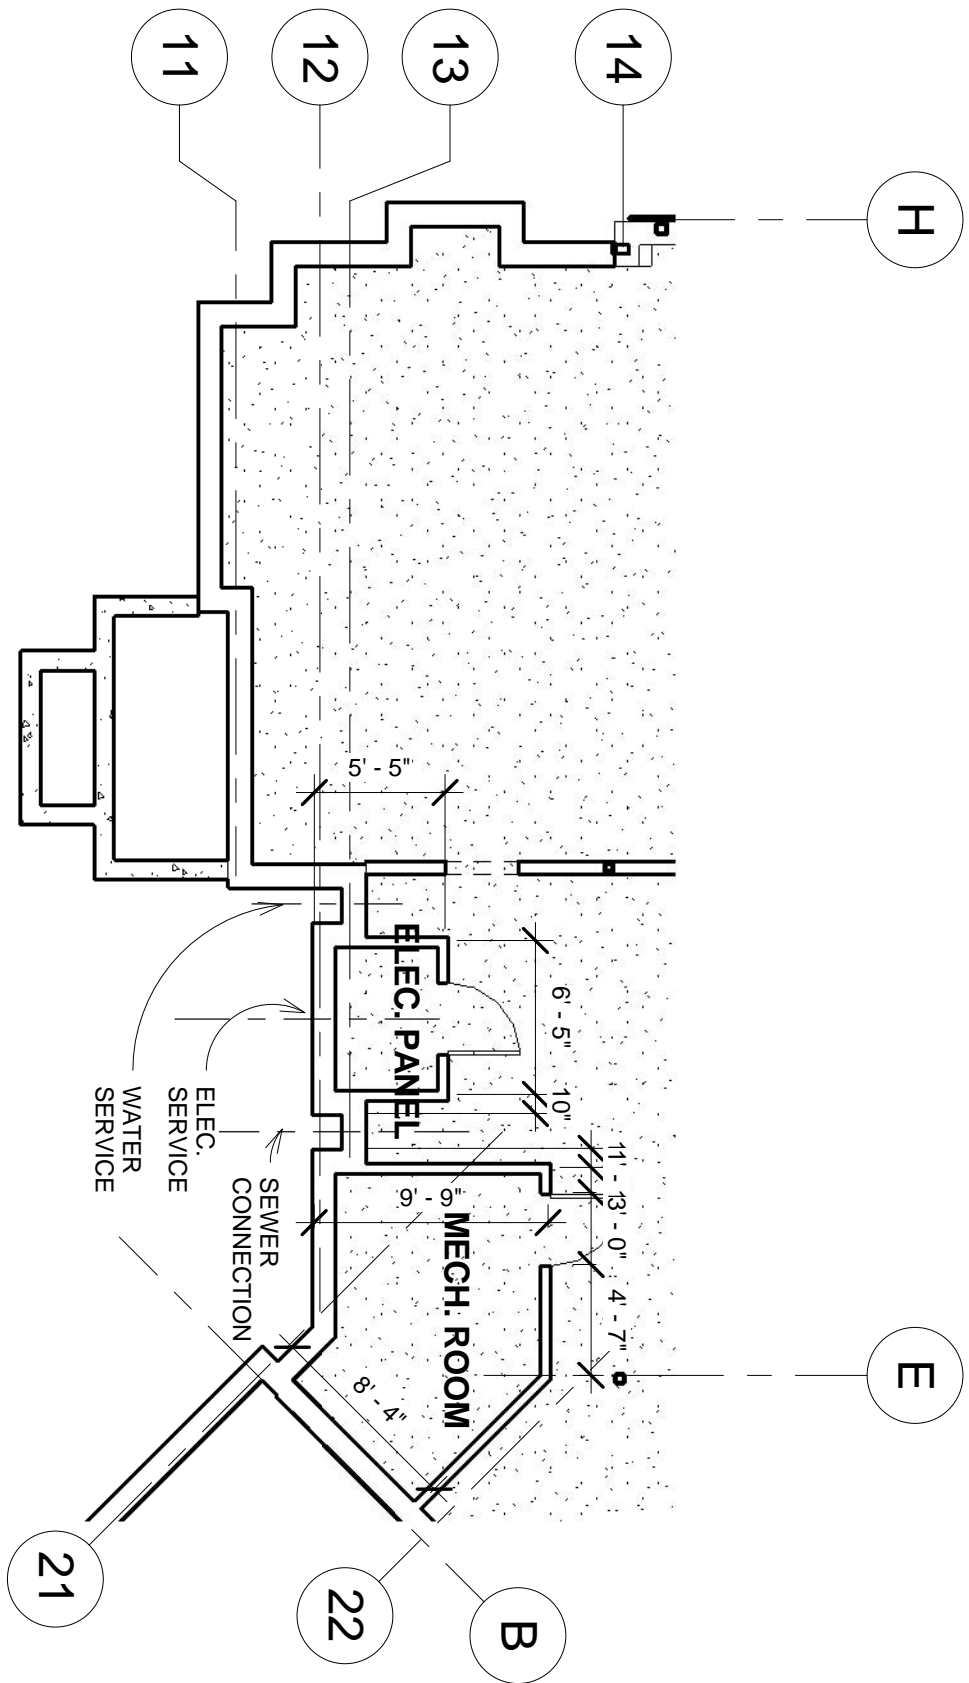

1 ELECTRIC AND MECHANICAL ROOMS
 1/8" = 1'-0"

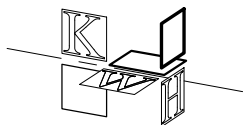

www.KWHdesign.net

CONSTRUCTION

LAMB
 RESIDENCE

ELEC. & MECH RM'S

Project number	201071
Date	2011-01-07
Drawn by	Author
Checked by	Checker

SKA-7

Scale 1/8" = 1'-0"